


ELEVATION D.

7 Tredgar Terrace, 1st Floor Bathroom  
 Dwg: TRDGR GA 10 Rev -  
 FLOOR PLAN PROPOSED,  
 INTERNAL DIMENSIONS FOR CONFIRMATION  
 PRIOR TO FURTHER SET OUT

THESE ARE THE BASIC INTERNAL FINISHED DIMENSIONS (BEFORE TILING) THAT I AM WORKING TO, BASED ON EXISTING AND THE ADDITION OF 15mm to FRONT FACE OF EXPOSED STUD IN PARTITION WALL WITH END BEDROOM.  
 ONCE NEW DRY LININGS ARE IN, THESE INTERNAL DIMENSIONS WILL NEED TO BE CONFIRMED PRIOR TO SET OUT OF STUDWORK TO FORM LINEN CUPBOARD, AND HOUSE CISTERN & CUPBOARD.

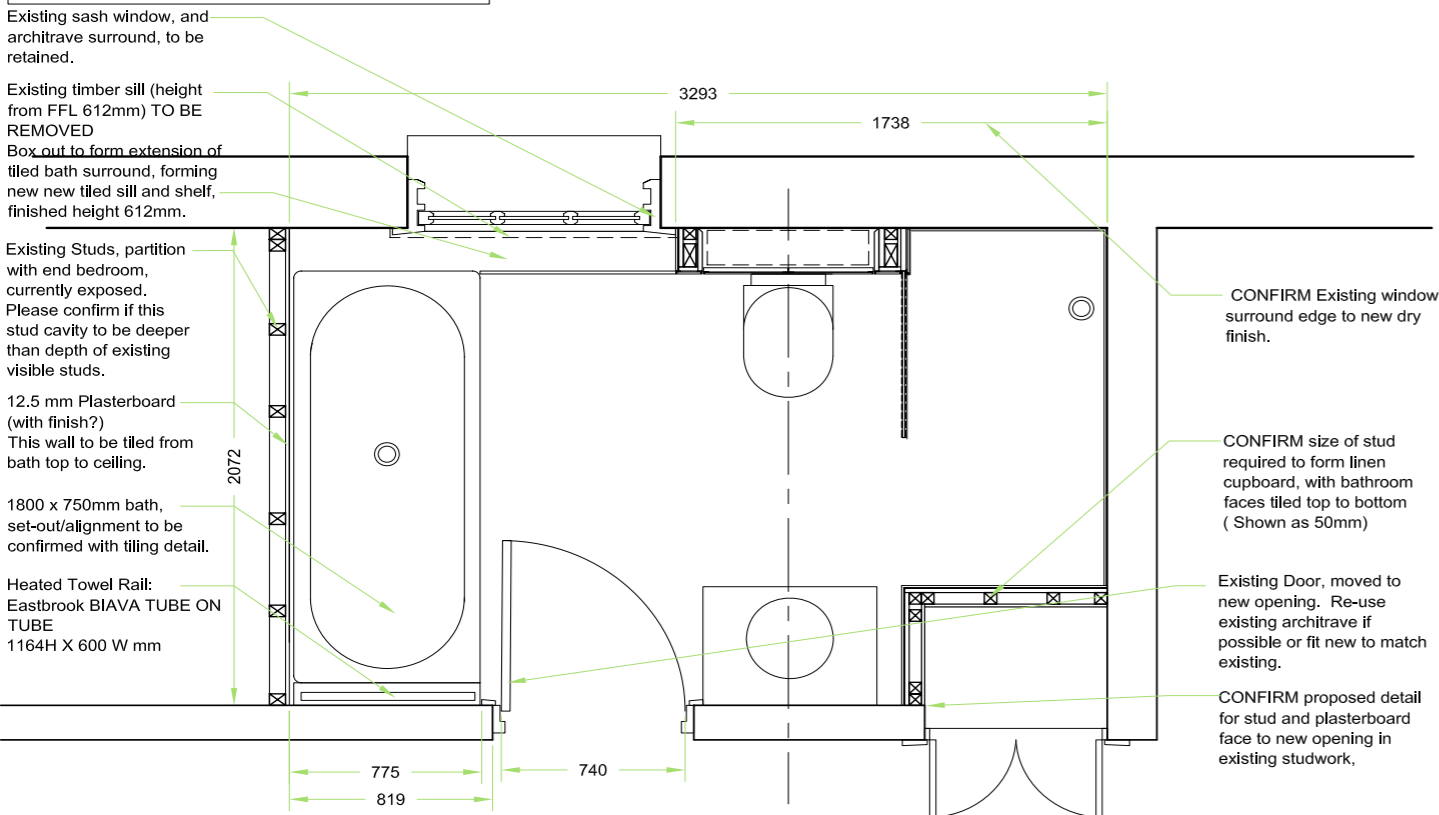

opus

BATH & SHOWER ROOM with bespoke glass screen. Residential Refurbishment EC3 2005